



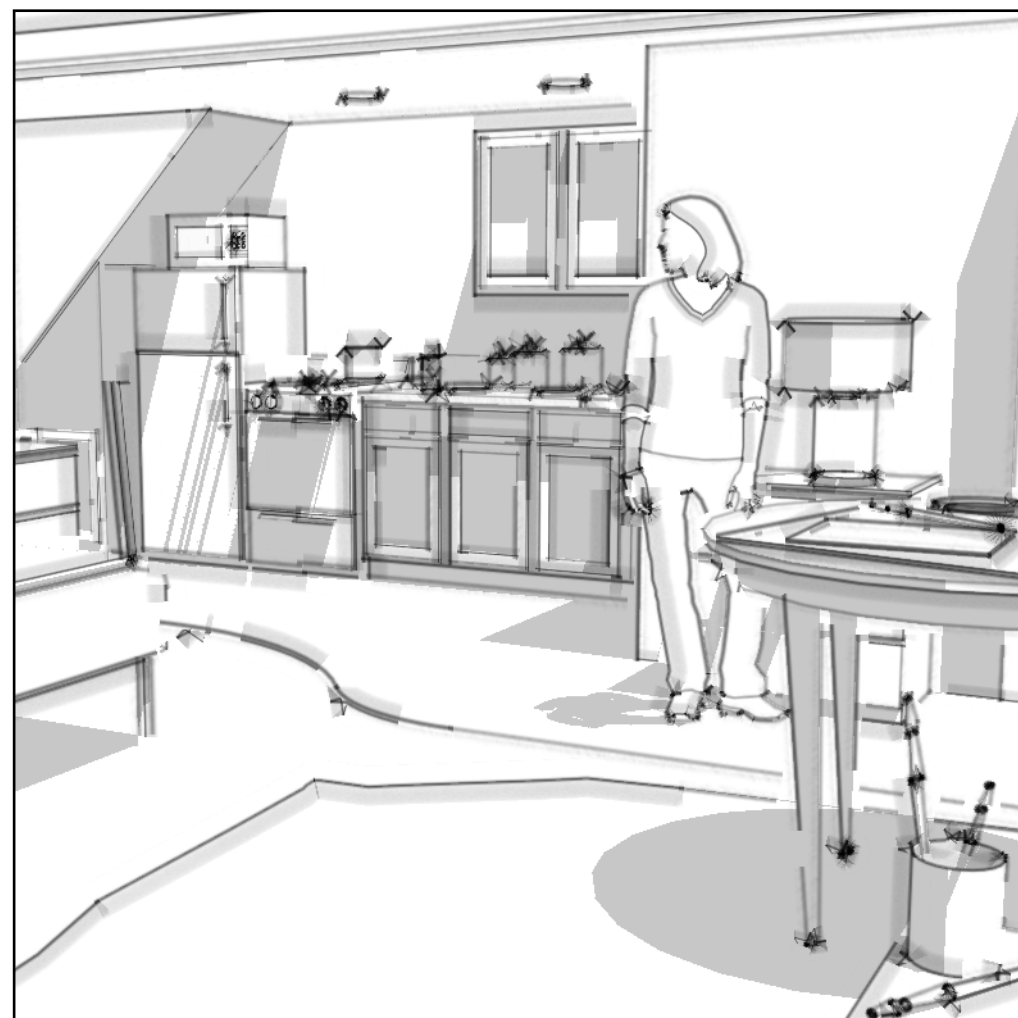

Shana McKay Burns Art & Design
138-03 58th Ave.
Flushing, NY 11355
shana@shanamburns.com
Tel: 810.423.9111

CLIENT
Unproduced Paper Project

PROJECT
Basement Apartment, Queens, NY

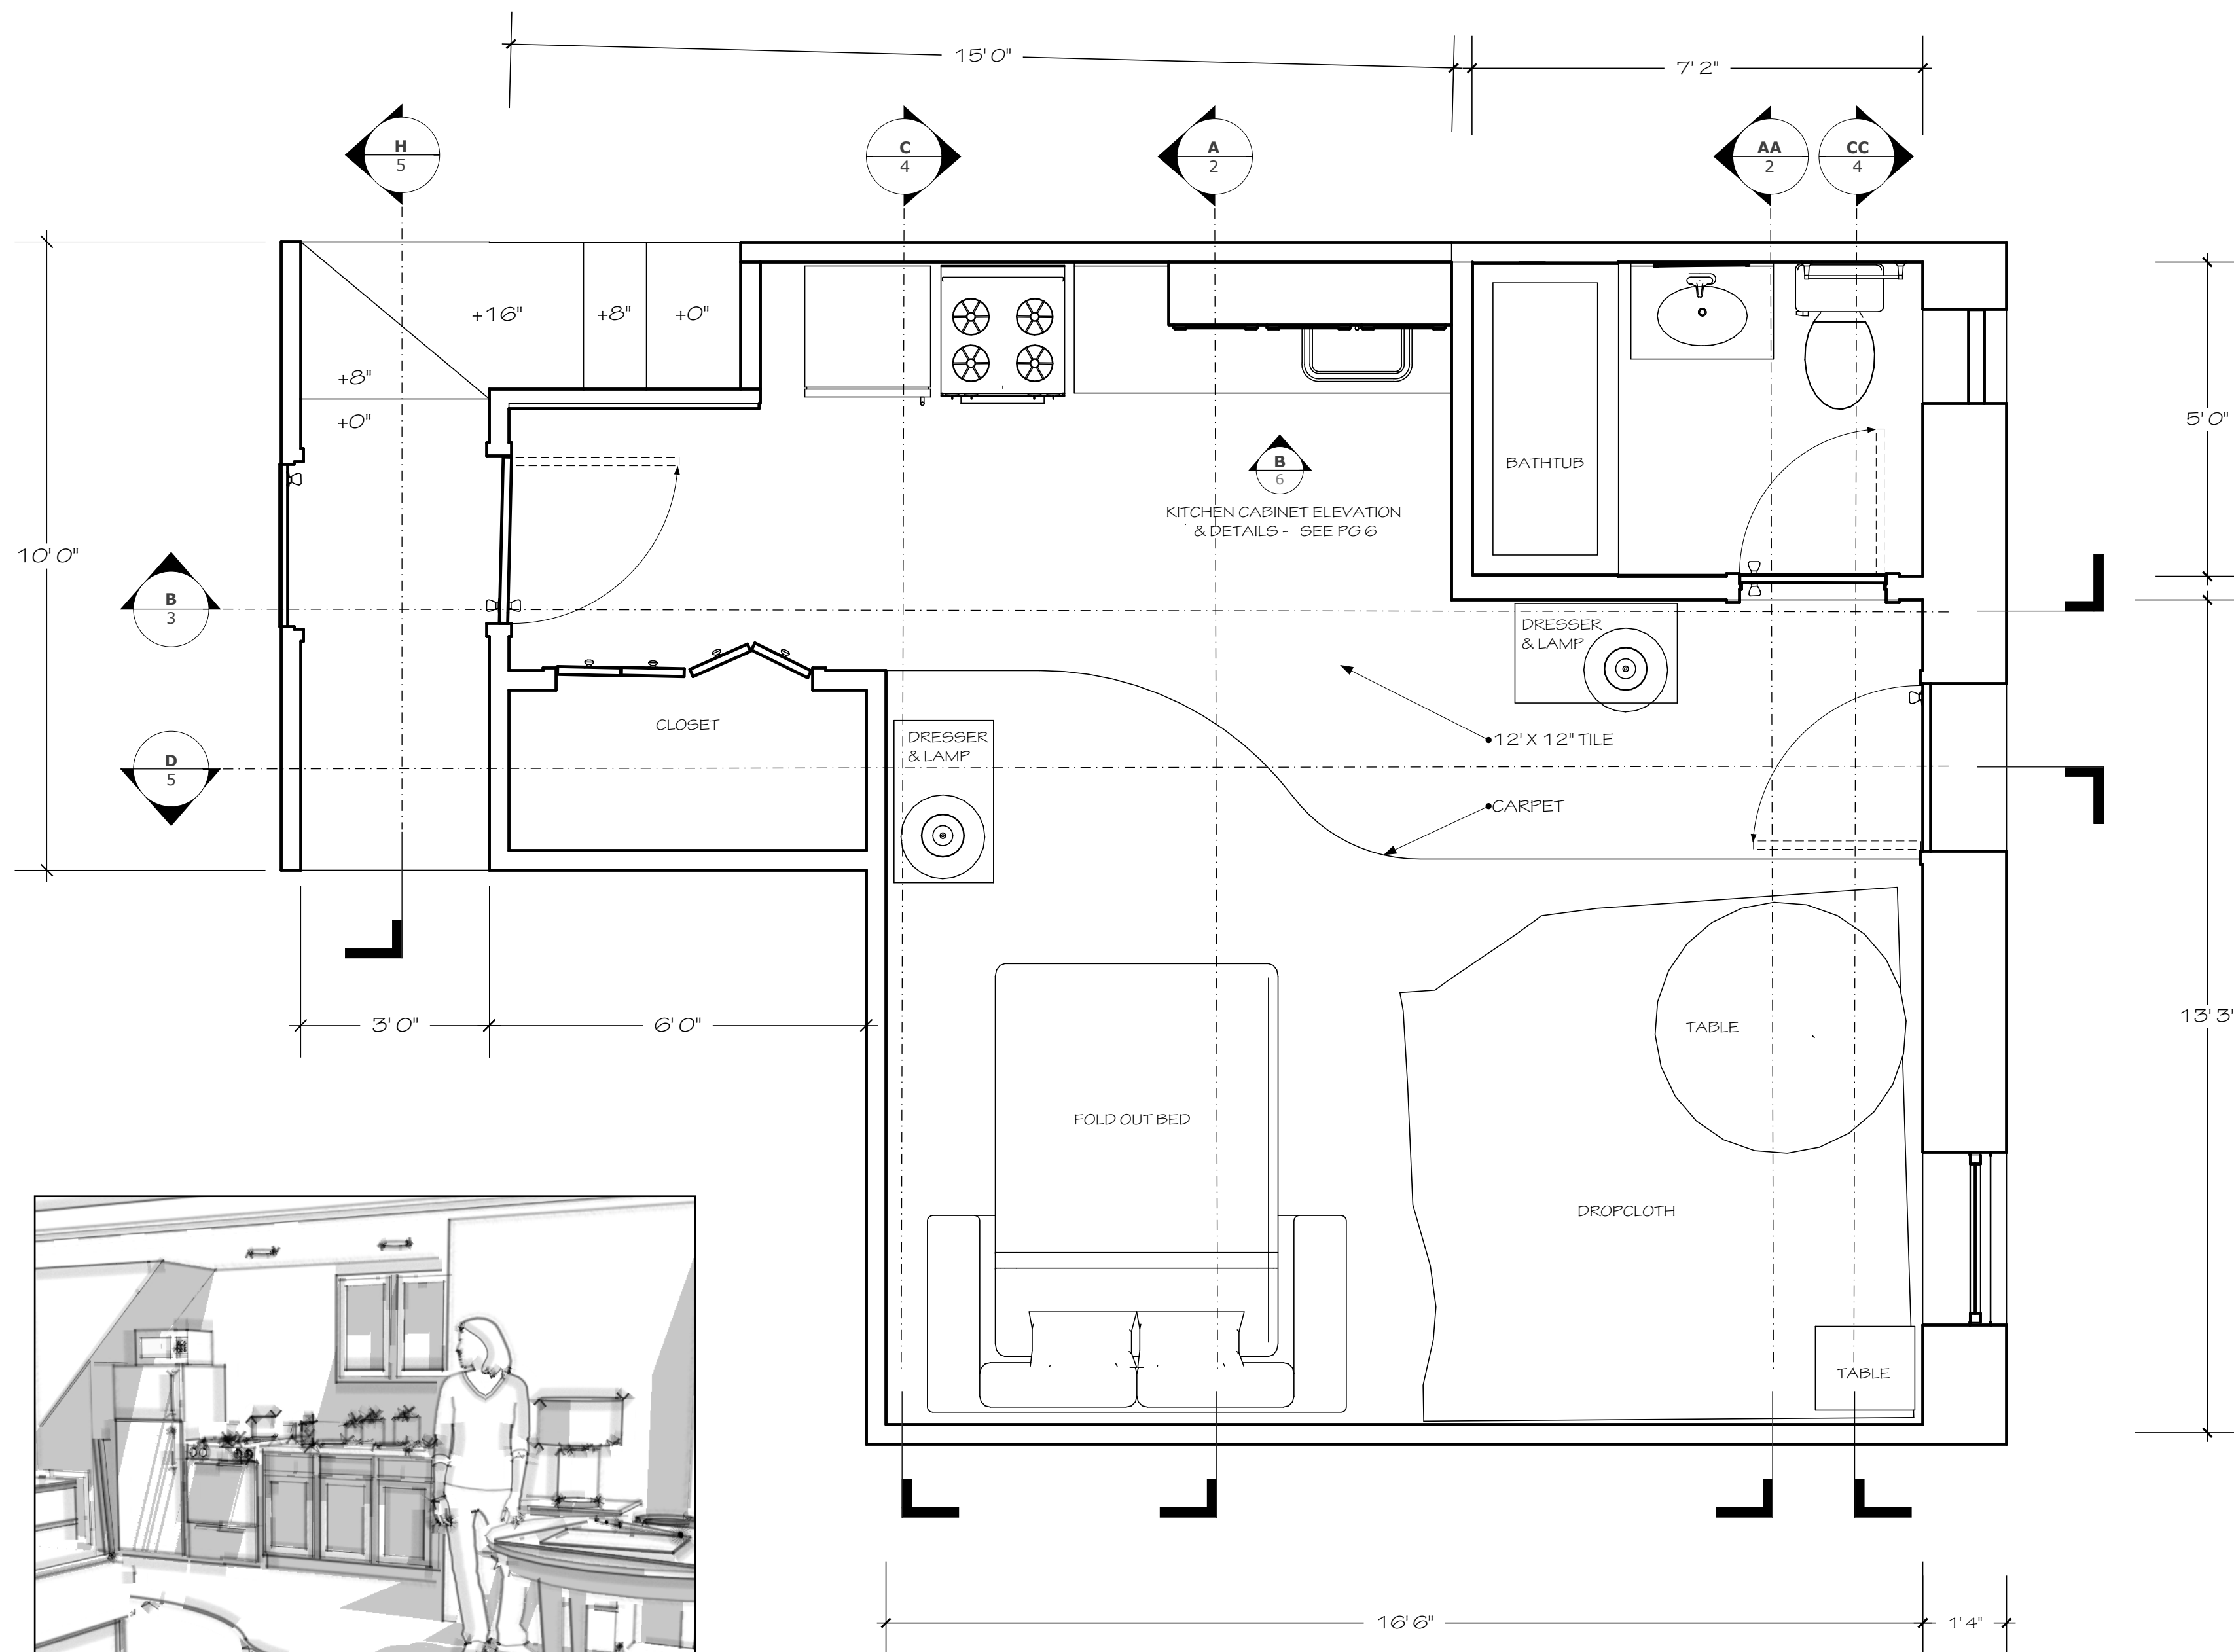

DRAWN BY
SB

DATE
05.06.14

DESCRIPTION
Plan

SHEET

1

SCALE
1/2" = 1'-0"